


STREET

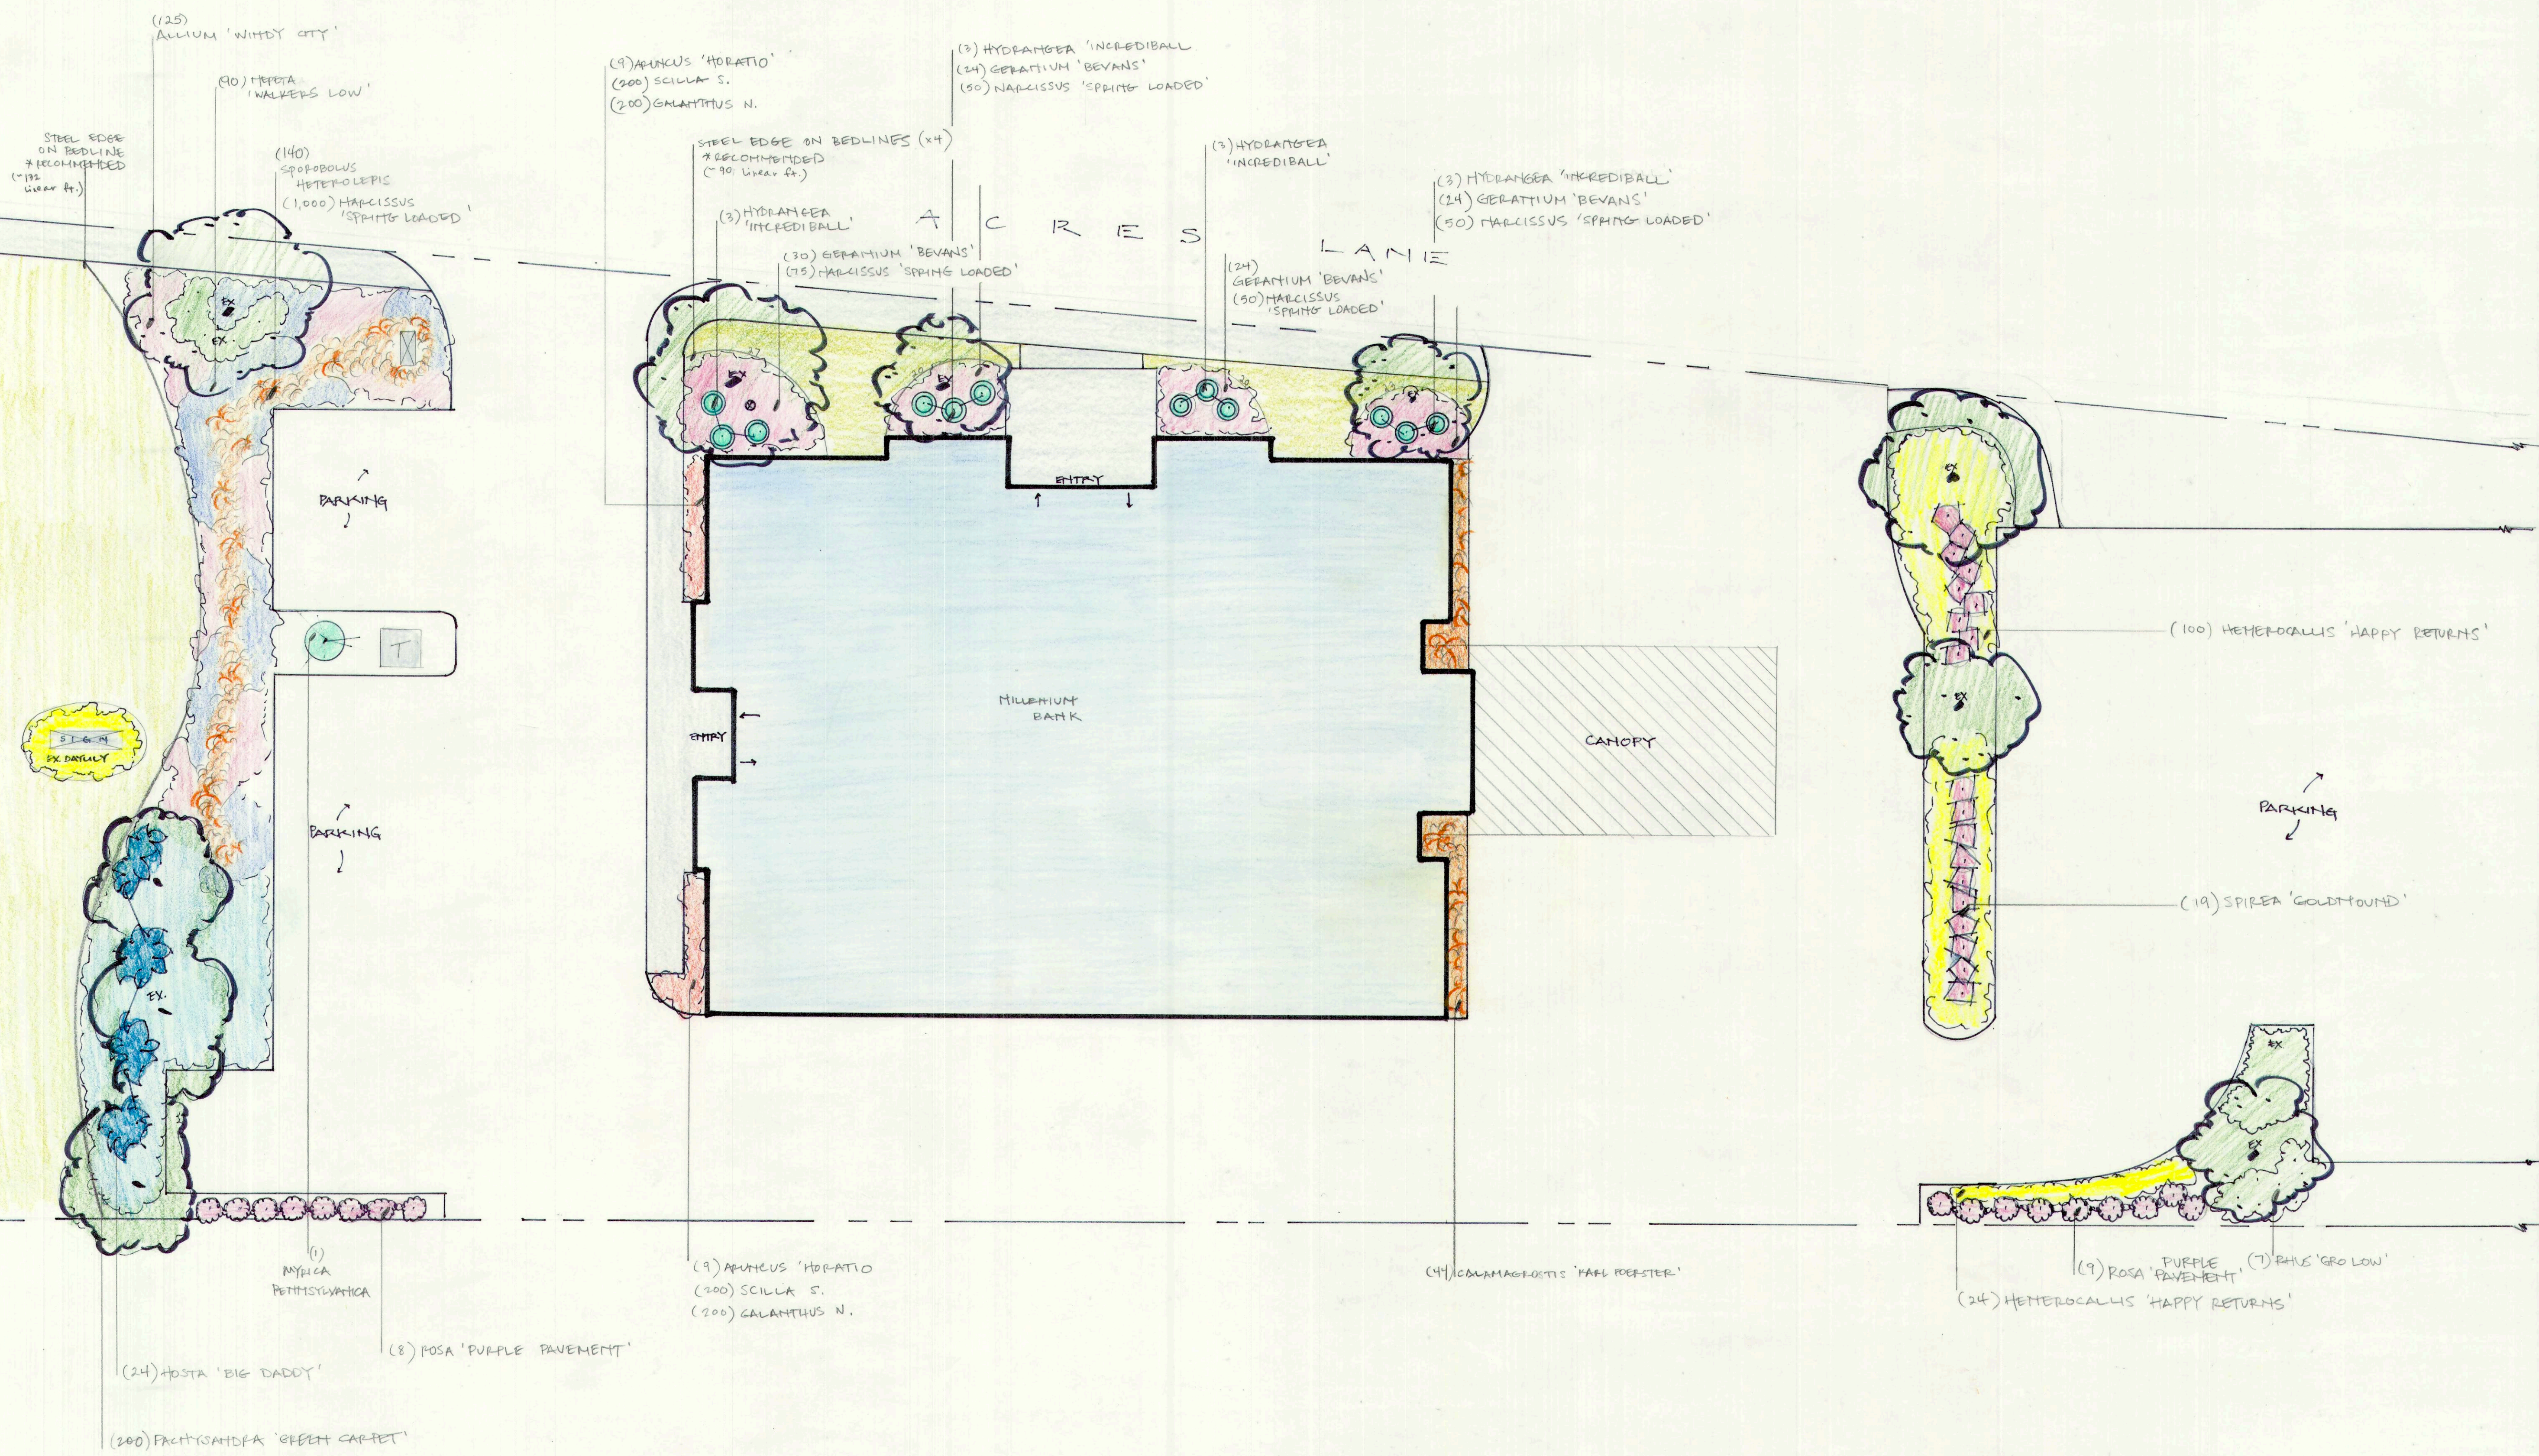

MILLENNIUM BANK 2077 MINER ST. DES PLAINES, IL		
SCALE: 3/32"=1'-0"	APPROVED BY:	DRAWN BY: SW
DATE: 6/7/21		REVISED
GROUNDS GROUP PALATKA, IL		DRAWING NUMBER
N		1021